


# SECTION H

"NOT TO SCALE"

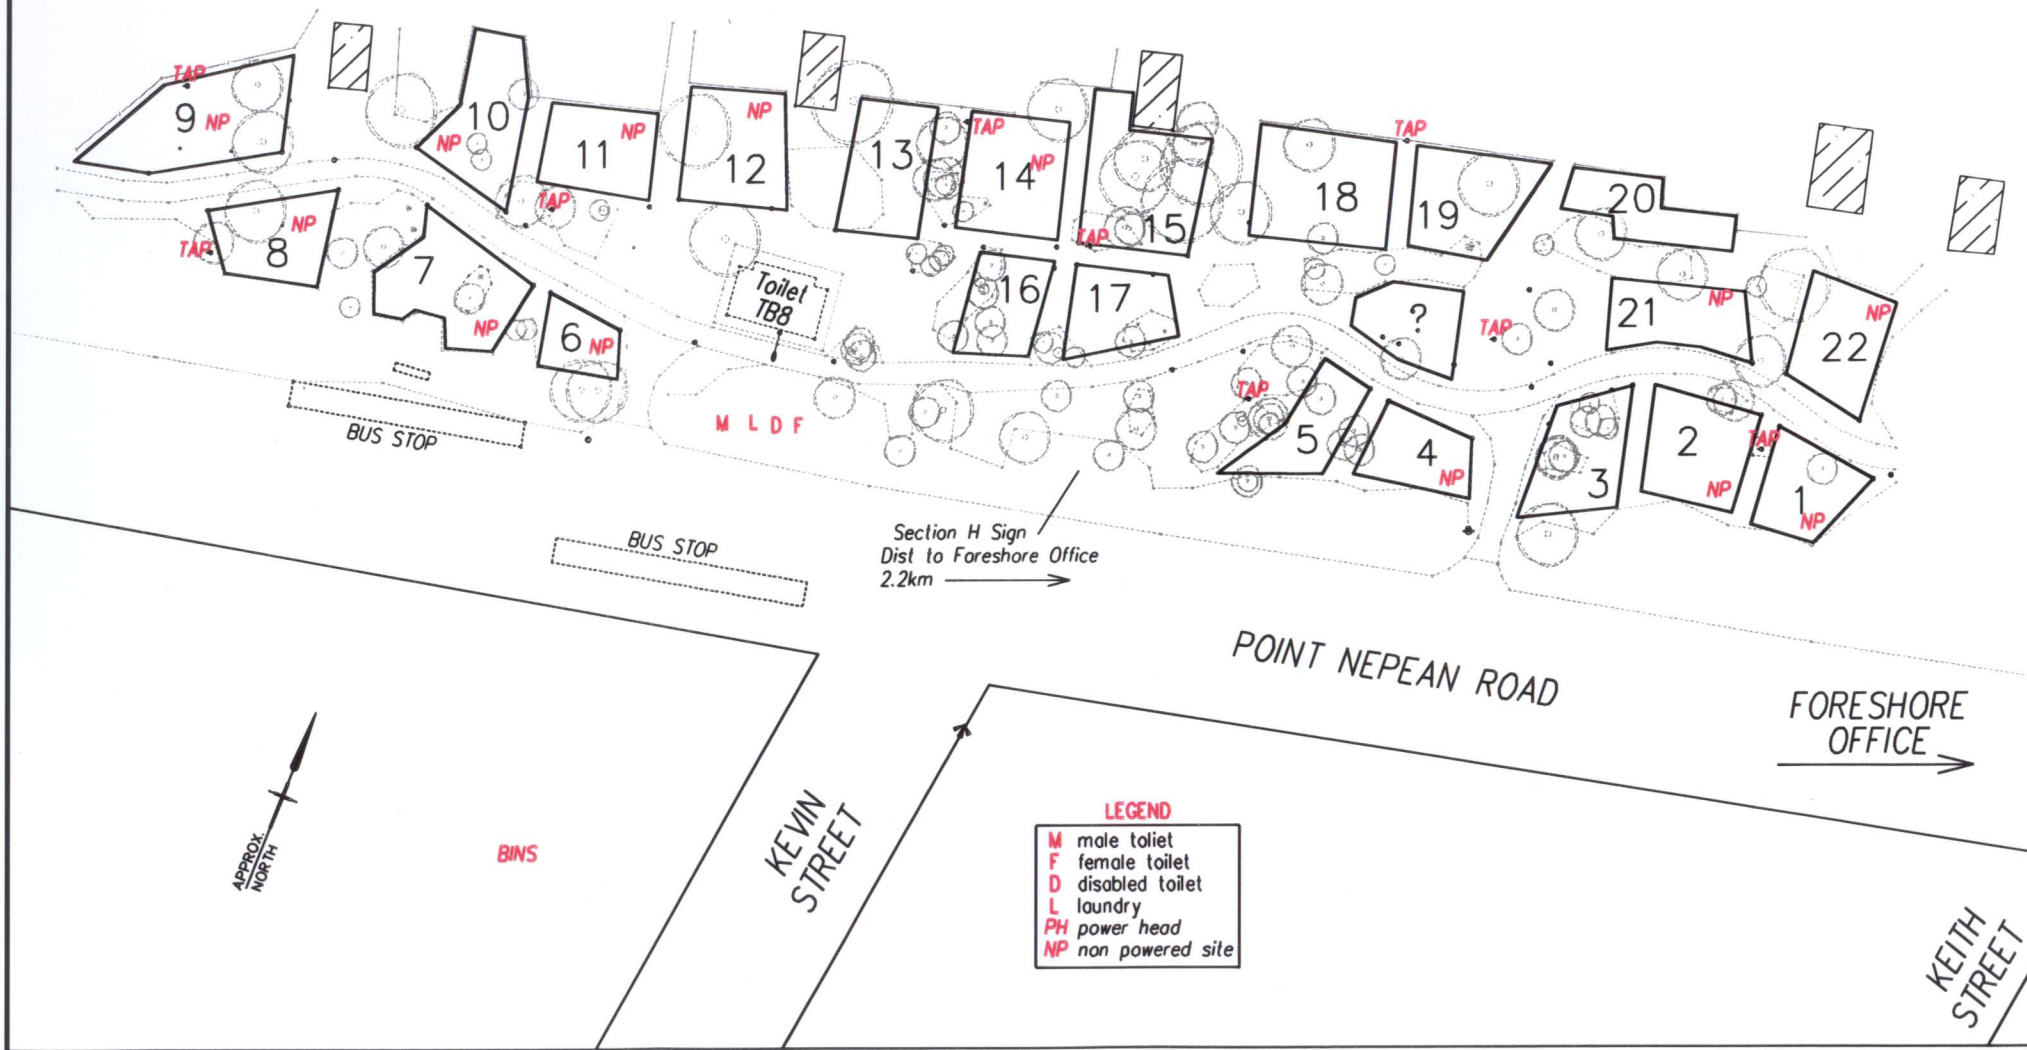

**LEGEND**

M	male toilet
F	female toilet
D	disabled toilet
L	laundry
PH	power head
NP	non powered site